


Rif.	Quantità	Pianta con sala e palco		N. articolo/P009-1	Scala
Progettato da	Controlato da	Approvato da - data	Nome file	Data	1:50
	ANDREACARLETTI	TCPIANTA	TCPIANTA	24/09/2009	
TEATRO COMUNALE			PIANTA 1:50		
P009-1			Modifica		
			2009		
			Foglio		

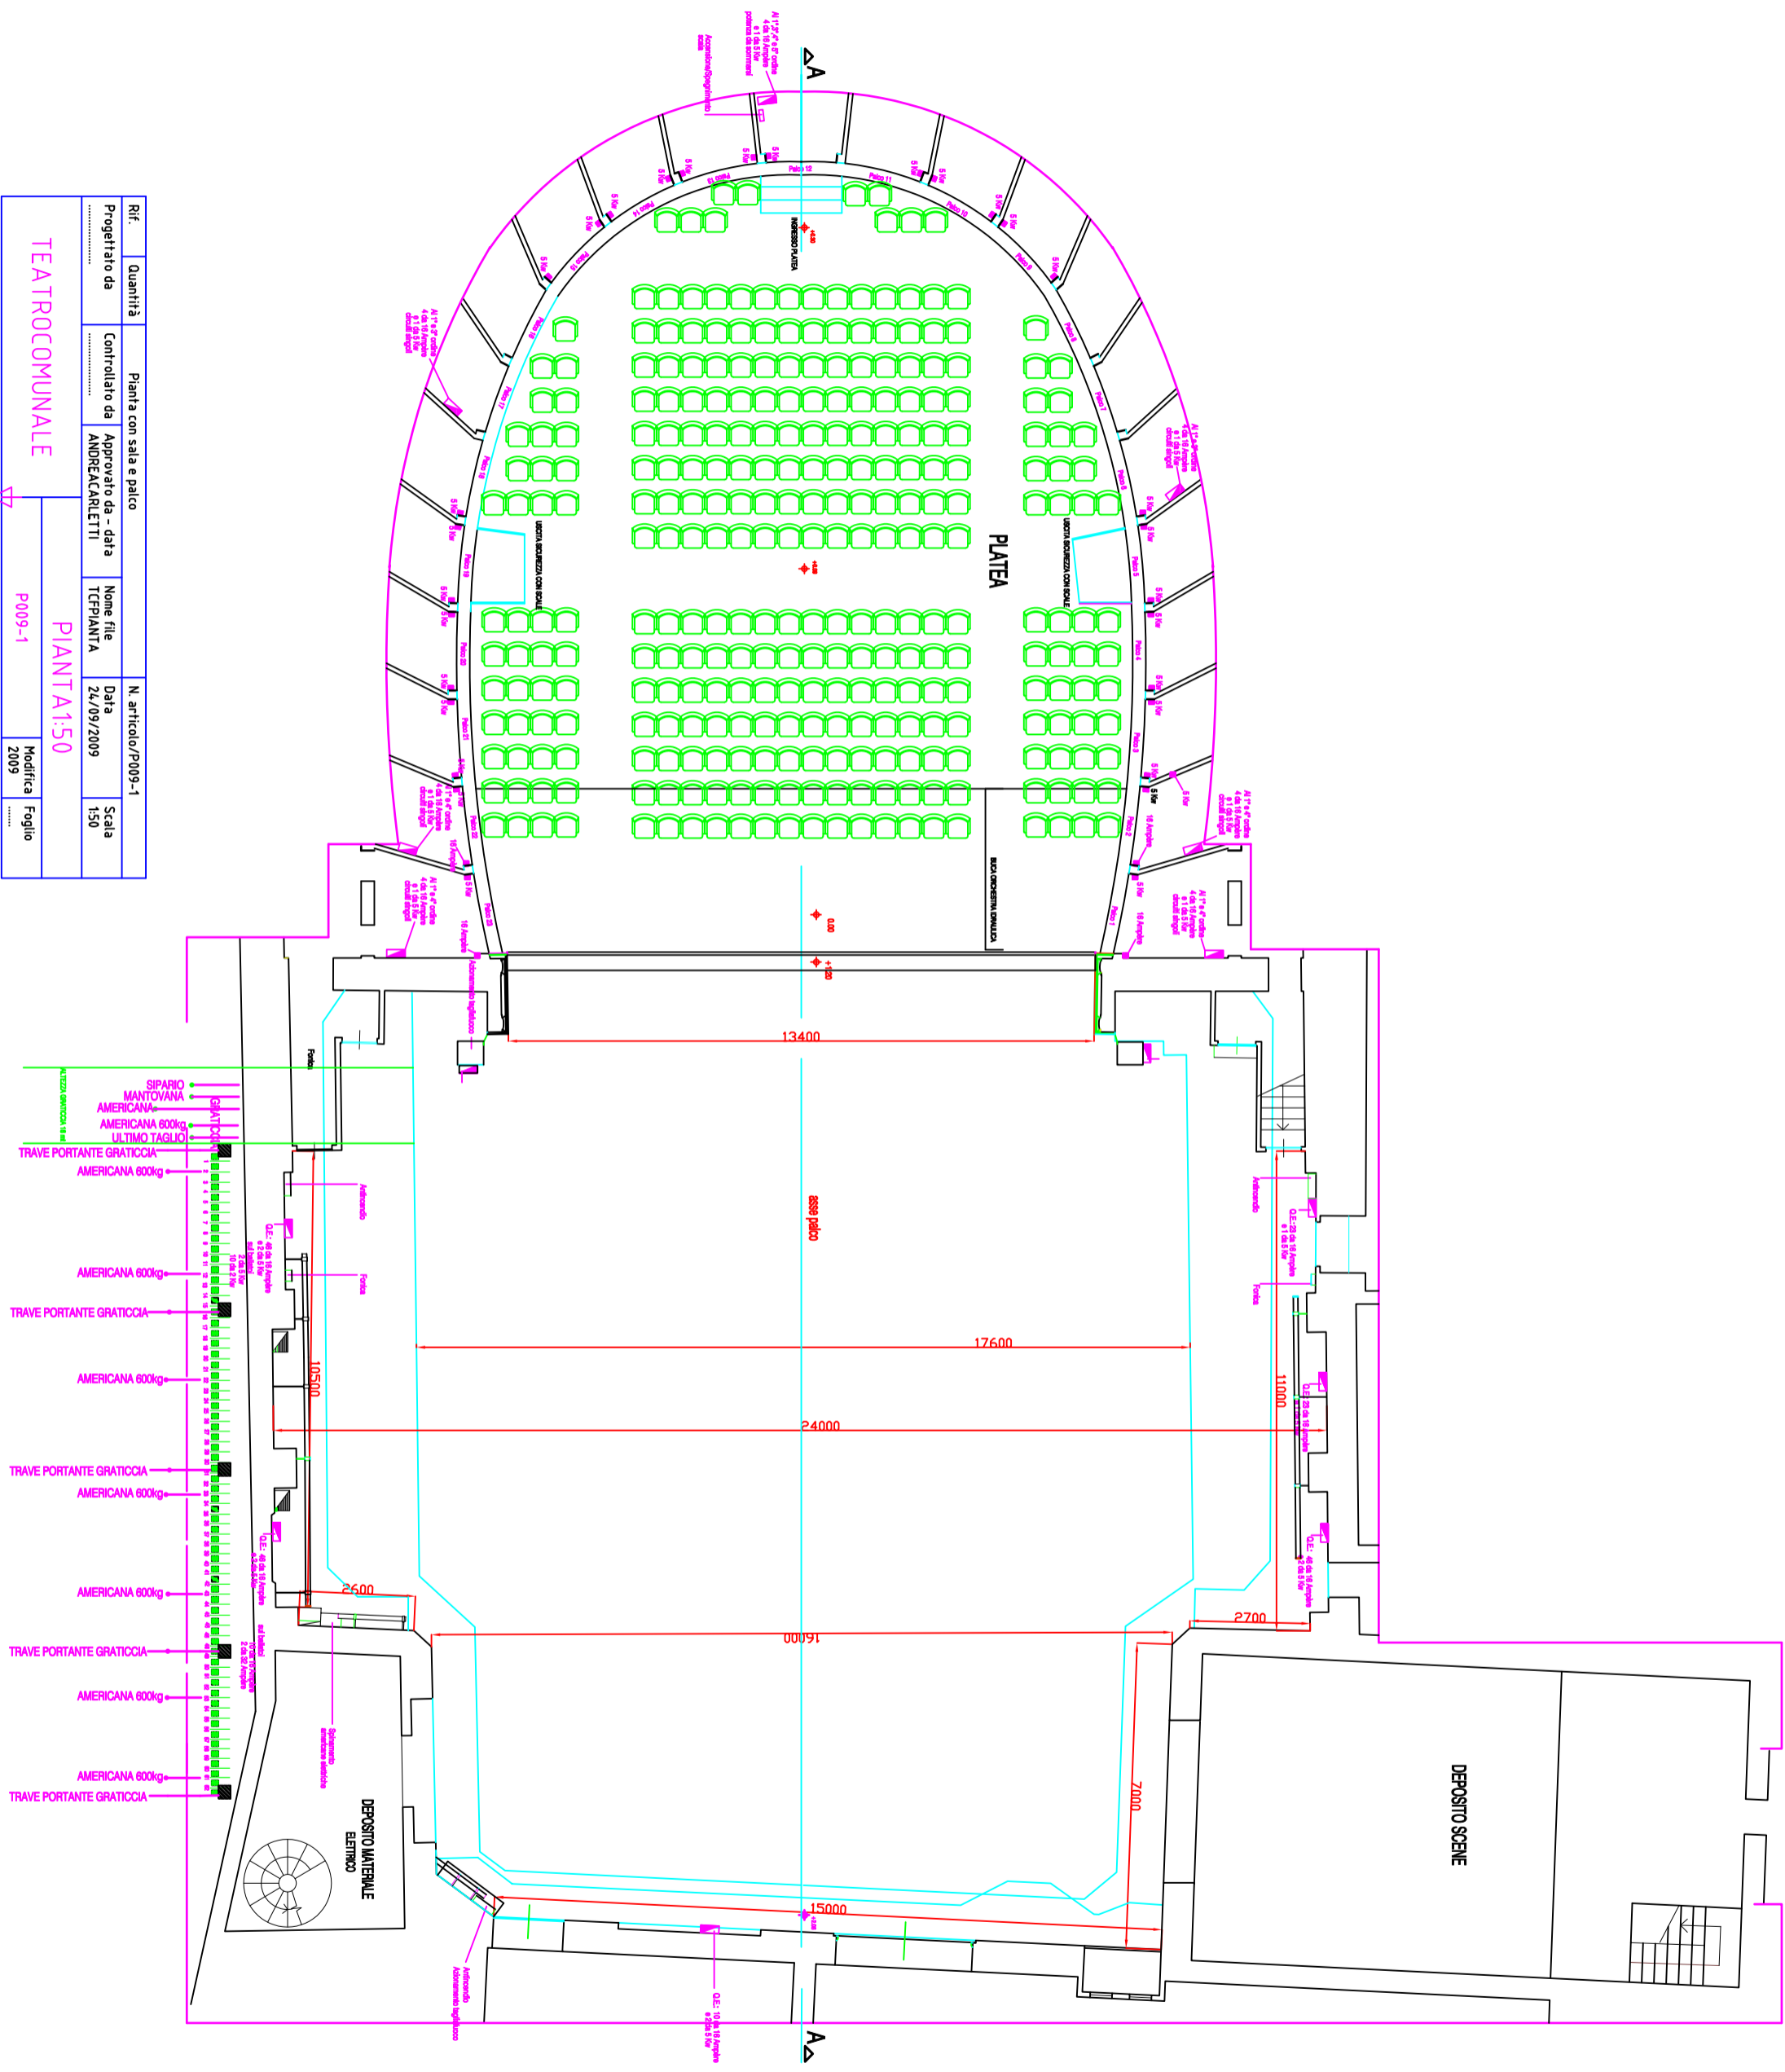

This document was created with Win2PDF available at <http://www.win2pdf.com>.  
The unregistered version of Win2PDF is for evaluation or non-commercial use only.  
This page will not be added after purchasing Win2PDF.